


F.A. RTE.	SECTION	COUNTY	TOTAL SHEETS	SHEET NO
13	*	WILLIAMSON	93	90A
STA.	TO STA.			
FED. ROAD DIST. NO.	ILLINOIS	FED. AID PROJECT		

\* (1-4)RS, (1-3)RS-1

98783


### DETAIL OF OIL AND CHIP SIDE ROAD

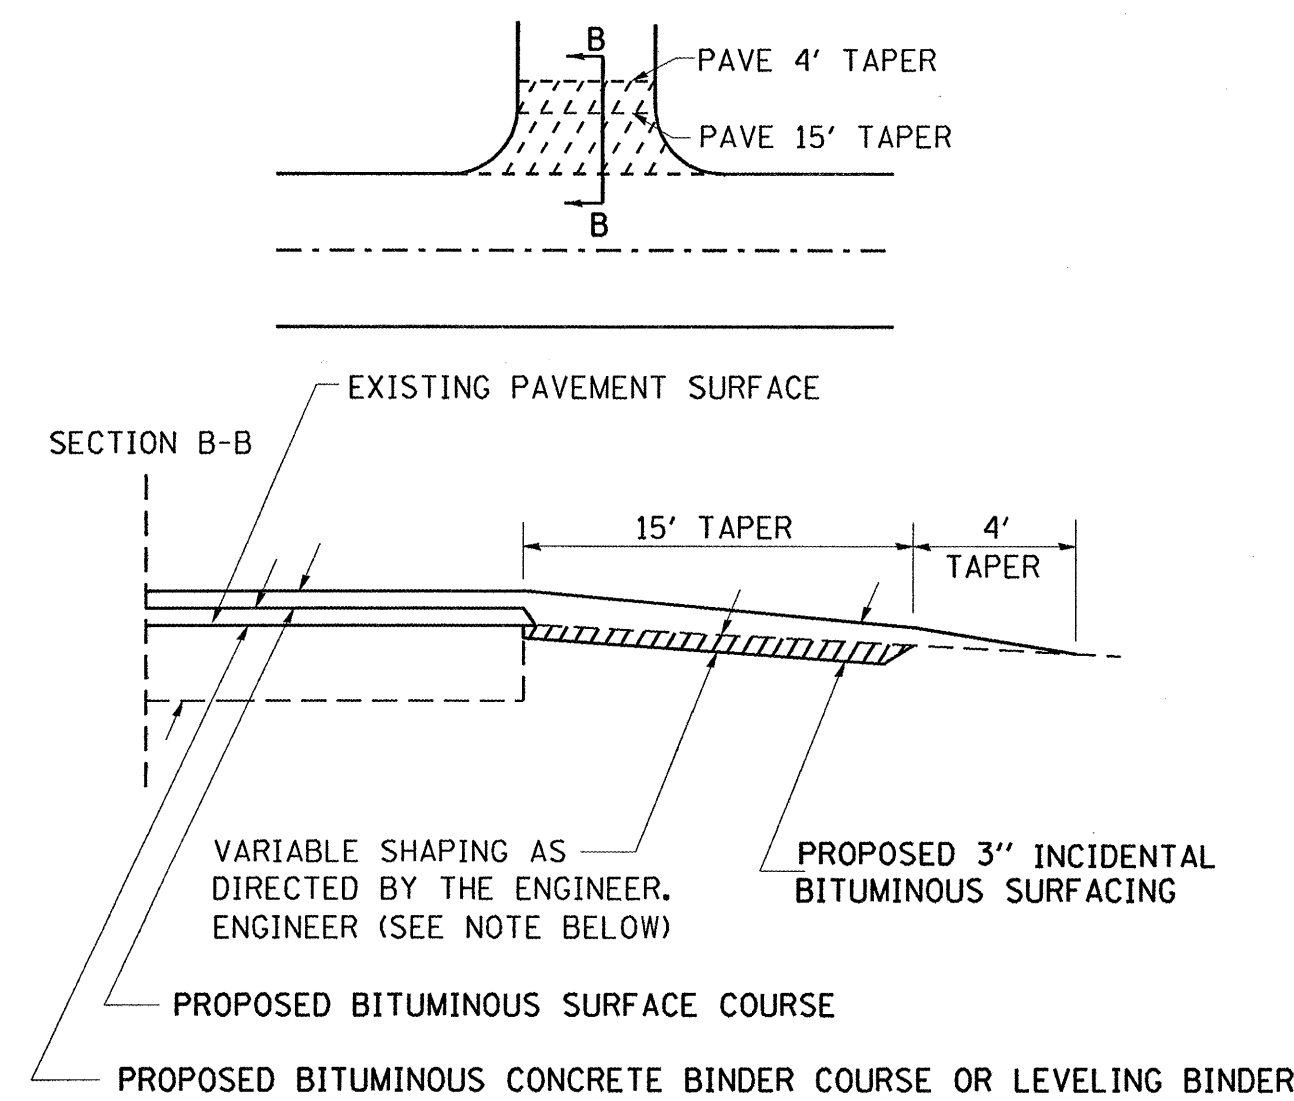

IF EXISTING SUB-BASE IS INADEQUATE, AS DETERMINED BY THE ENGINEER, THE SIDEROADS SHALL BE CORED OUT AND AGGREGATE SUB-BASE, TYPE B SHALL BE PLACED FOR BASE. THE COST OF CORING OUT THE SIDEROAD AND THE AGGREGATE SUB-BASE, TYPE B SHALL BE INCLUDED IN THE COST OF THE INCIDENTAL BITUMINOUS SURFACING. IF EXISTING SUB-BASE IS DETERMINED TO BE ADEQUATE THE PREPARATION OF THE BASE SHALL BE CONSTRUCTED ACCORDING TO ARTICLE 406.19.

VARIABLE SHAPING IS INCLUDED IN THE COST OF BITUMINOUS CONCRETE SURFACE COURSE.


### DETAIL THIN CIRCULAR DISK

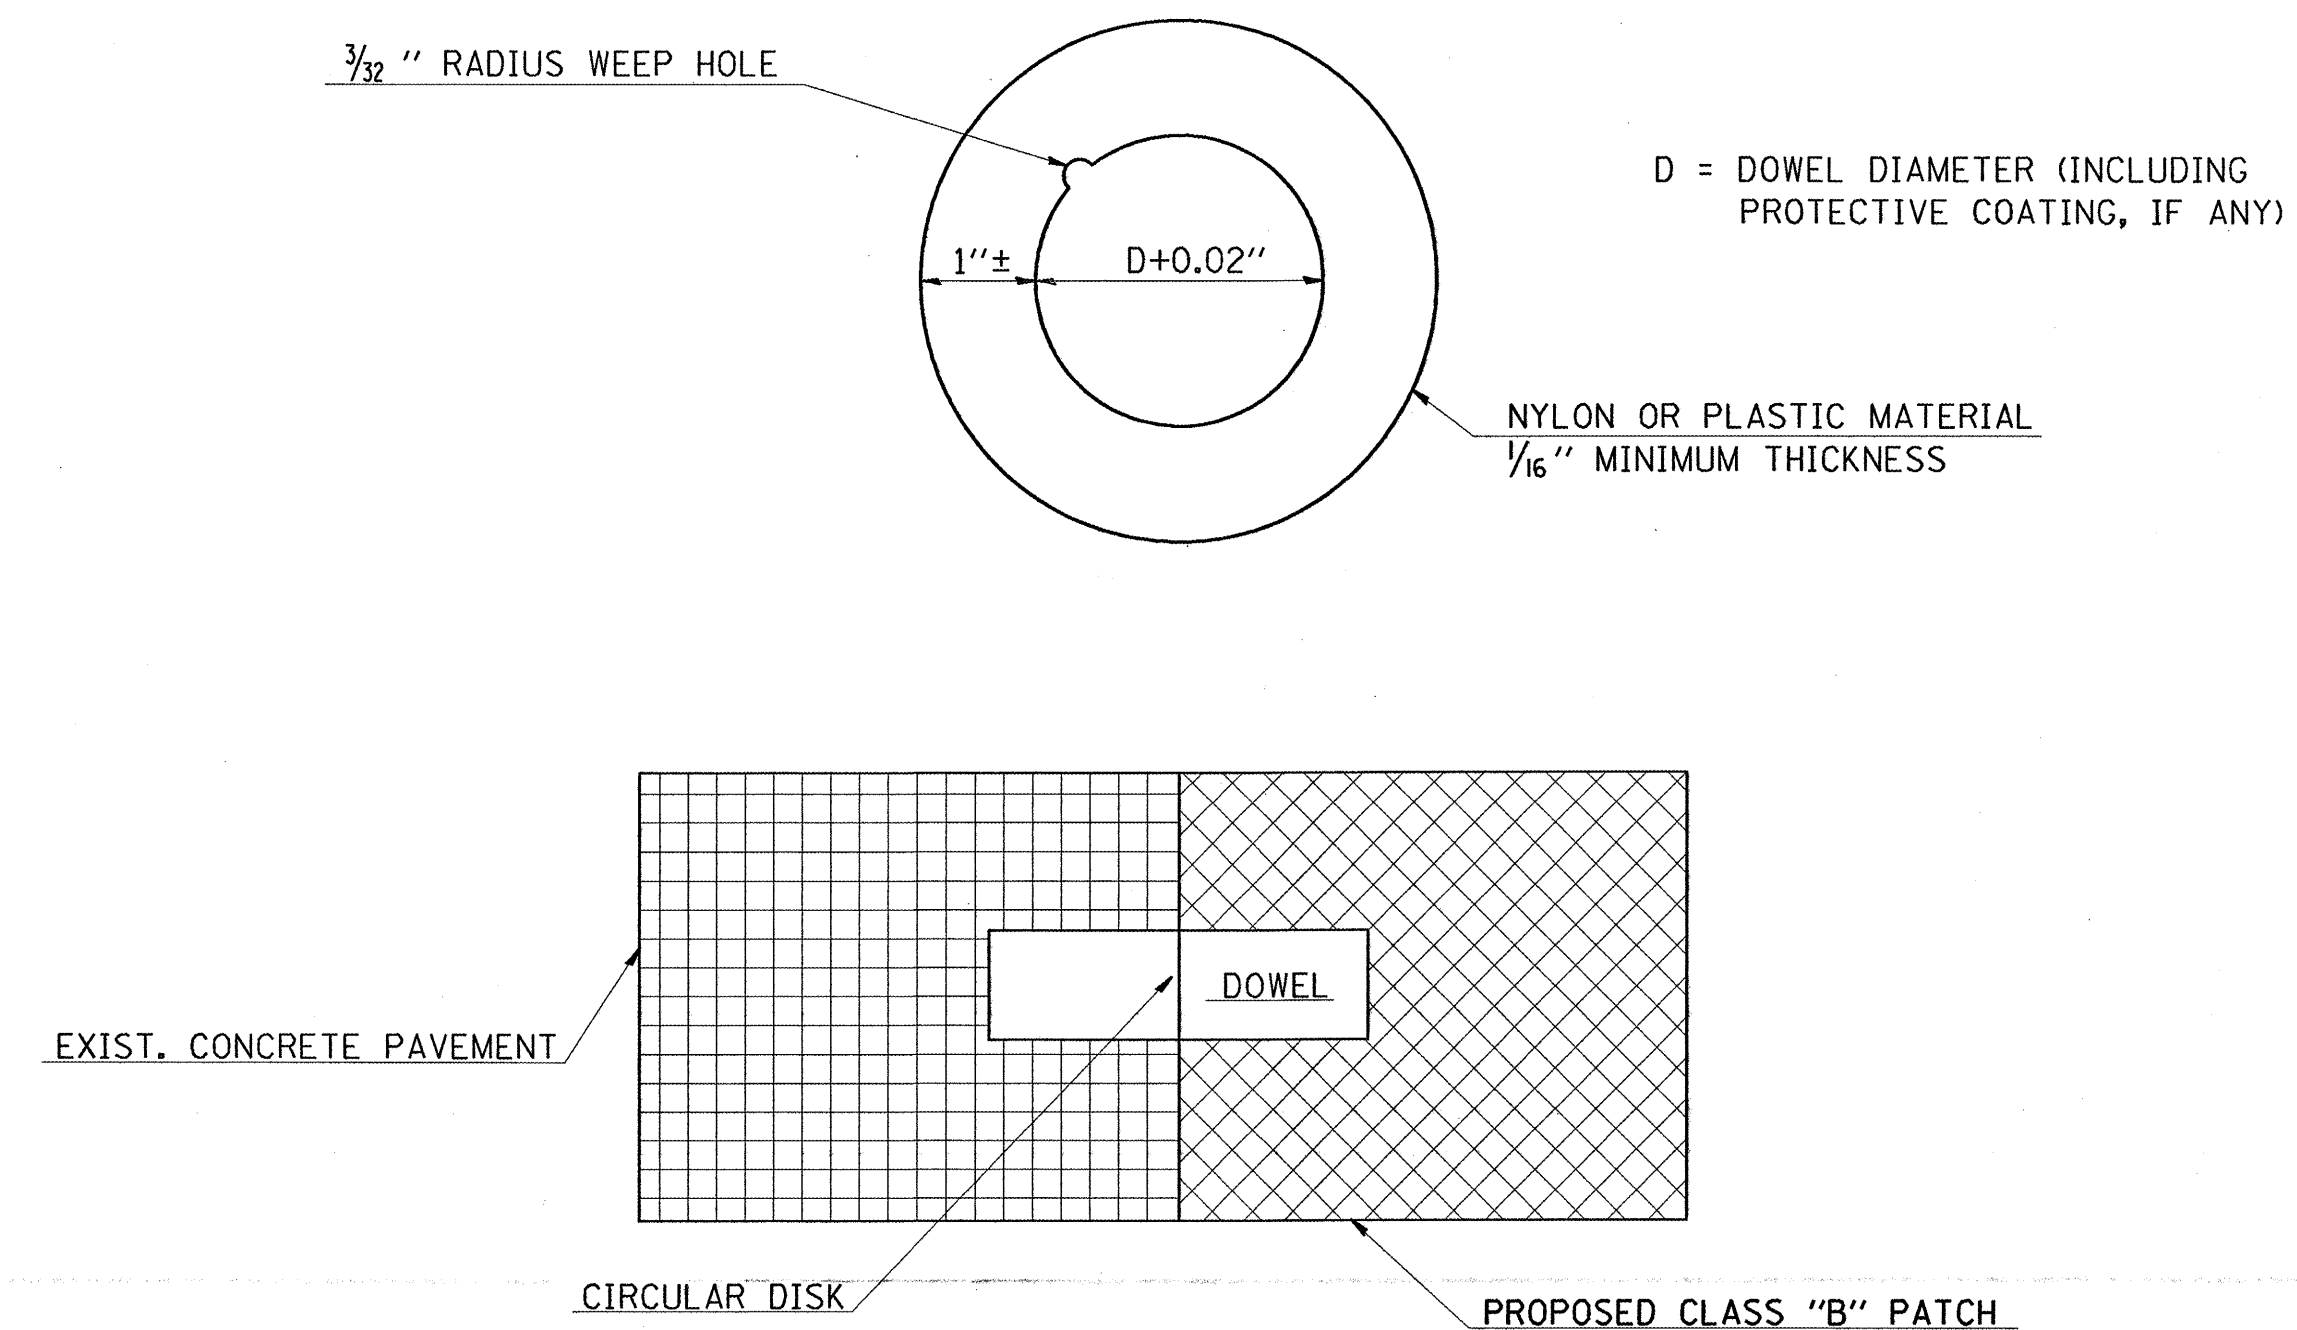

### DETAIL "A"

NOTE: COST OF DISK SHALL BE INCLUDED IN CLASS "B" PATCHING.

### DETAIL OF BITUMINOUS, PCC, OR OIL AND CHIP PRIVATE OR COMMERCIAL ENTRANCE

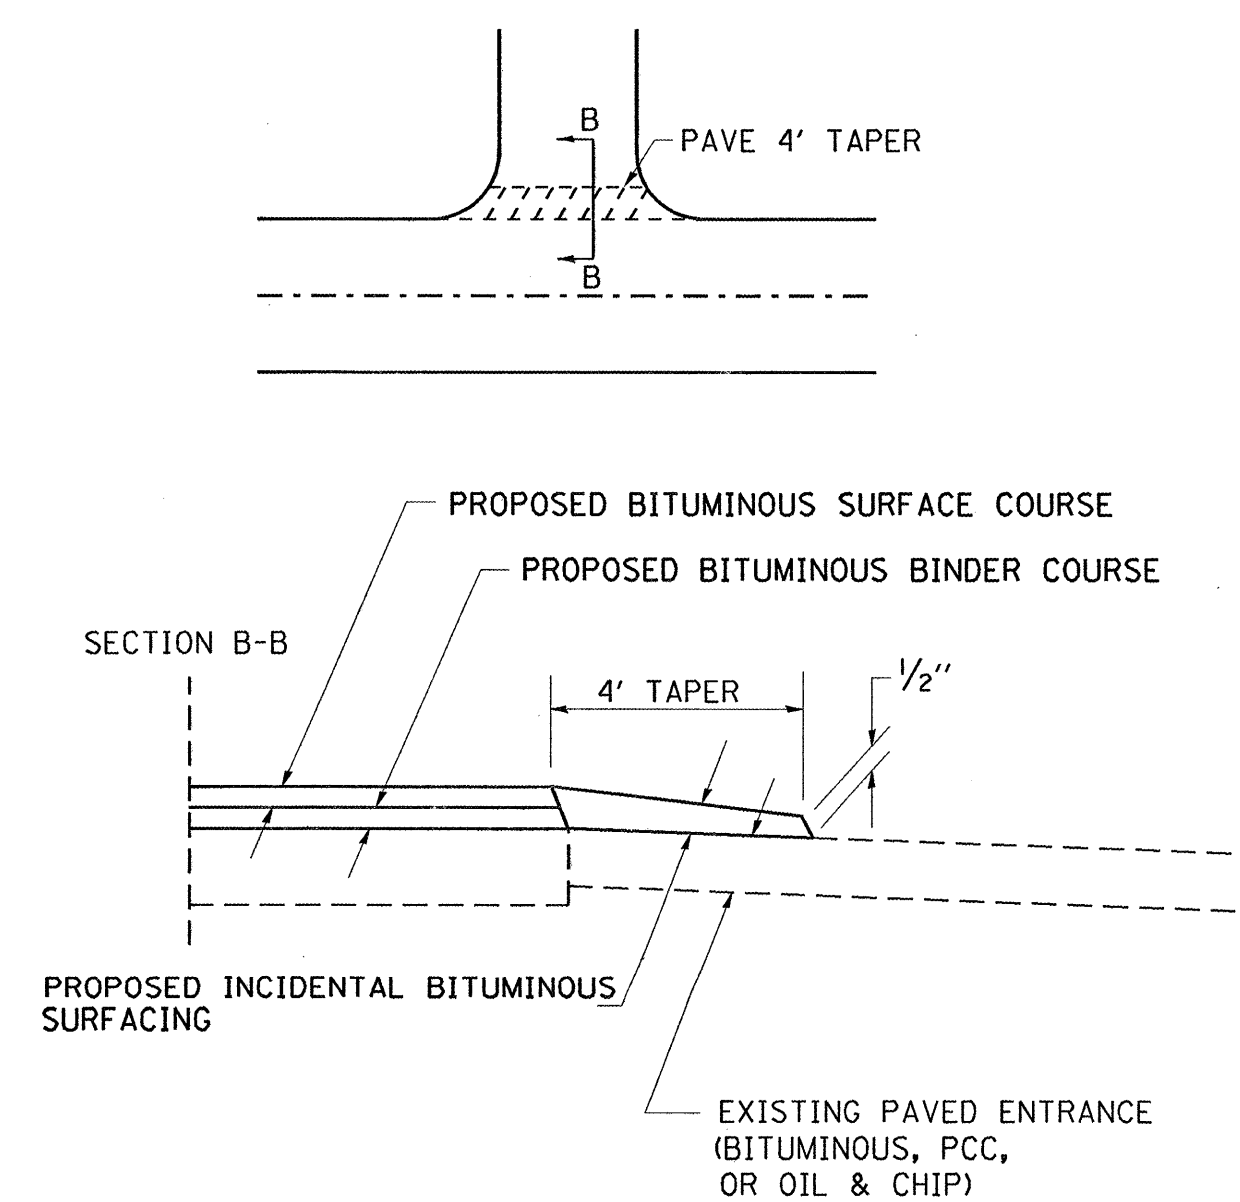

PREPARATION OF EXISTING SURFACE AND ANY EXCAVATION FOR ENTRANCES SHALL BE IN ACCORDANCE WITH ARTICLE 406.19 OF THE STANDARD SPECIFICATIONS.

DETAILS: OIL AND CHIP SIDEROAD; BITUMINOUS, P.C.C. OR OIL AND CHIP PRIVATE OR COMMERCIAL ENTRANCE; THIN CIRCULAR DISK